

TINY HOUSE 7.2 A


Remorque de 7,20 m x 2,55 m

Surface Habitable totale de 15,40 m² sans mezzanine

Surface Rdc = 15,40 m²

Echelle : 1/50^e

Date du 08 novembre 2017

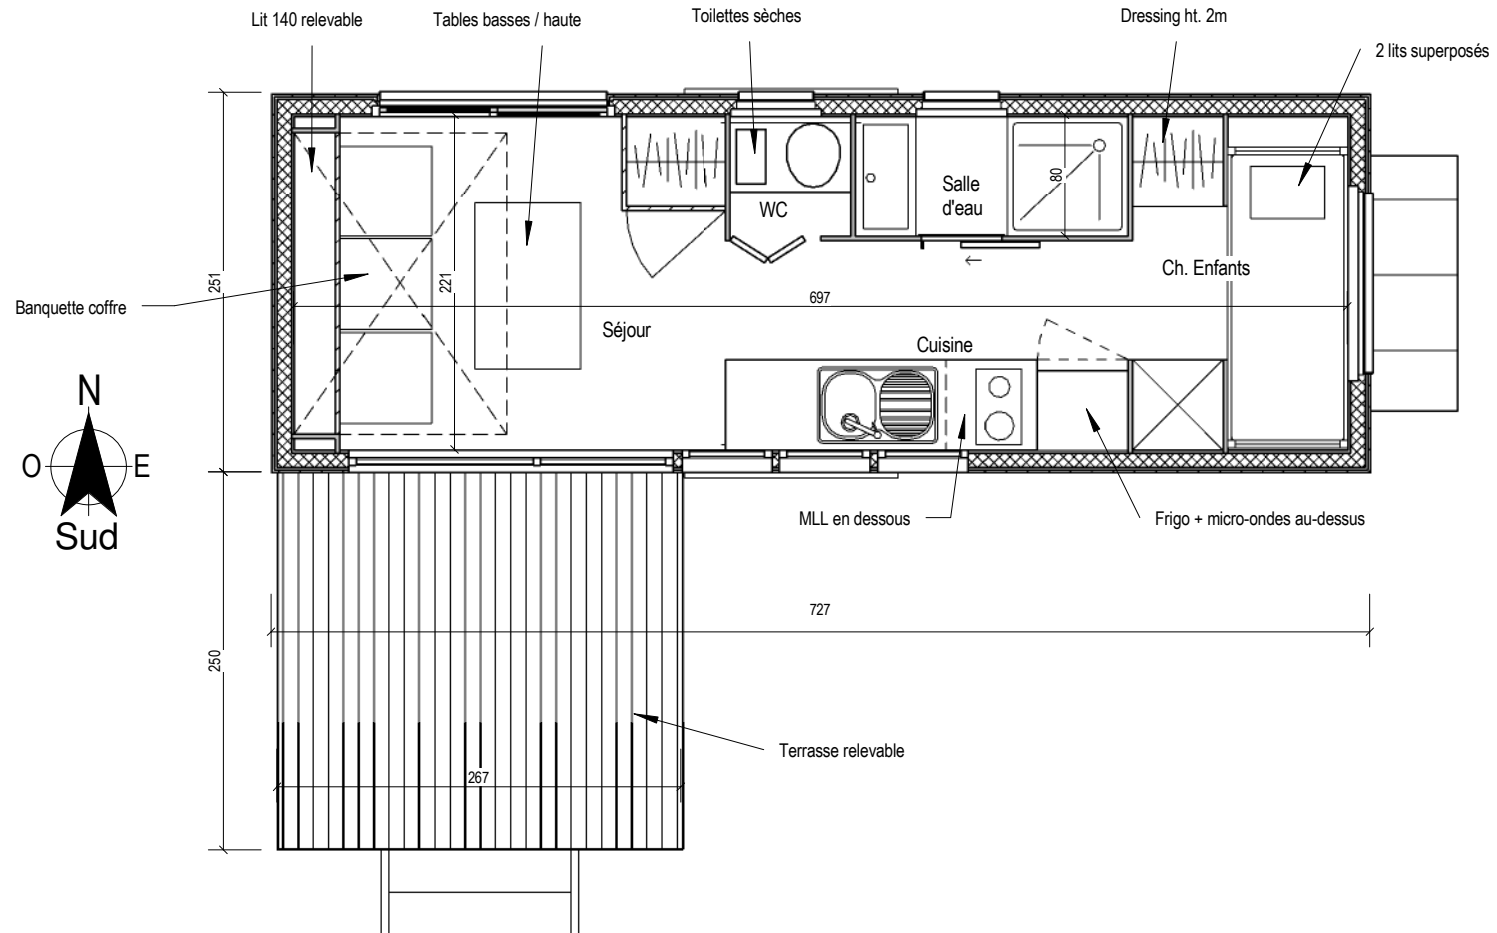

PLAN RDC

TINY HOUSE PYRENEES 31

Route de Soueich

31160 ENCAUSSE-LES-THERMES

David HAOND : 06.75.47.24.29

Jean-Denis GAVALDA : 06.11.95.62.56


TINY HOUSE 7.2 A

Remorque de 7,20 m x 2.55 m


Surface Habitable totale de 15,40 m² sans mezzanine

Echelle : 1/50^e

Date du 08 novembre 2017

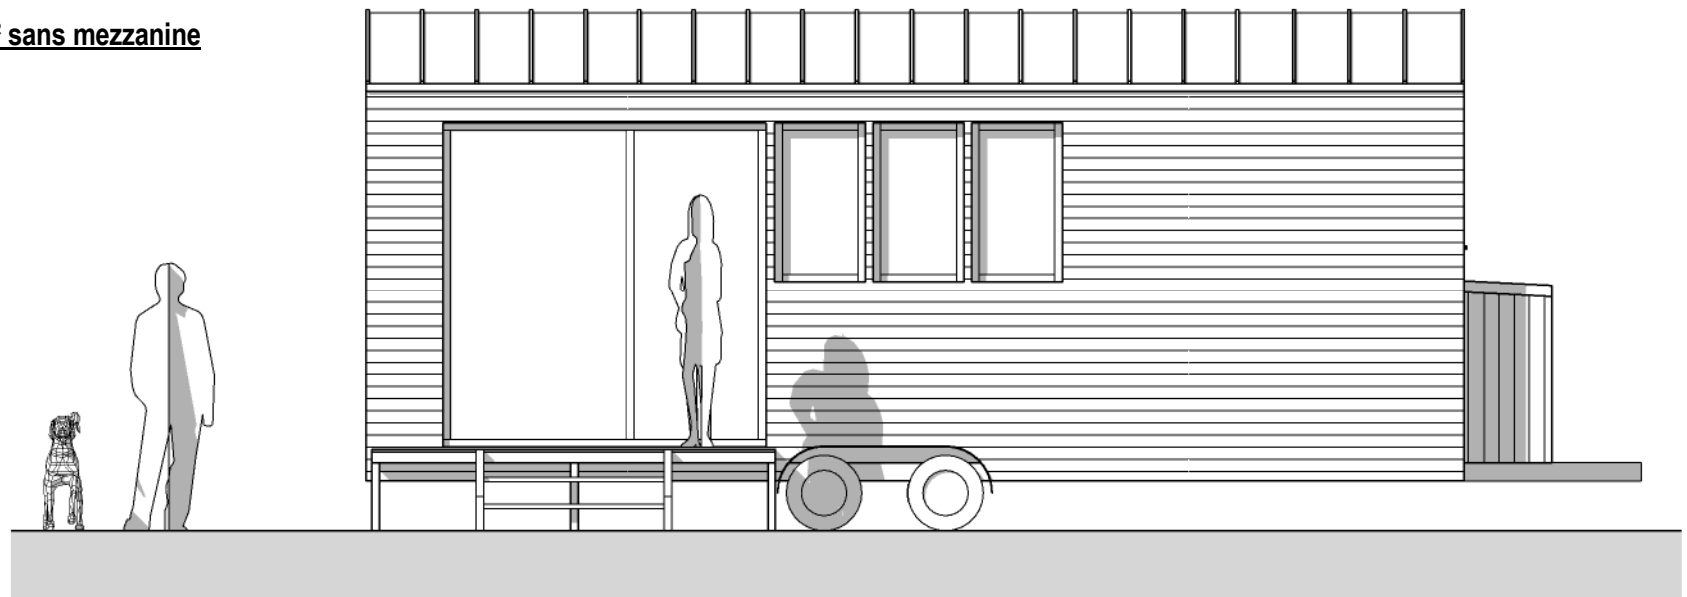

FACADE PRINCIPALE

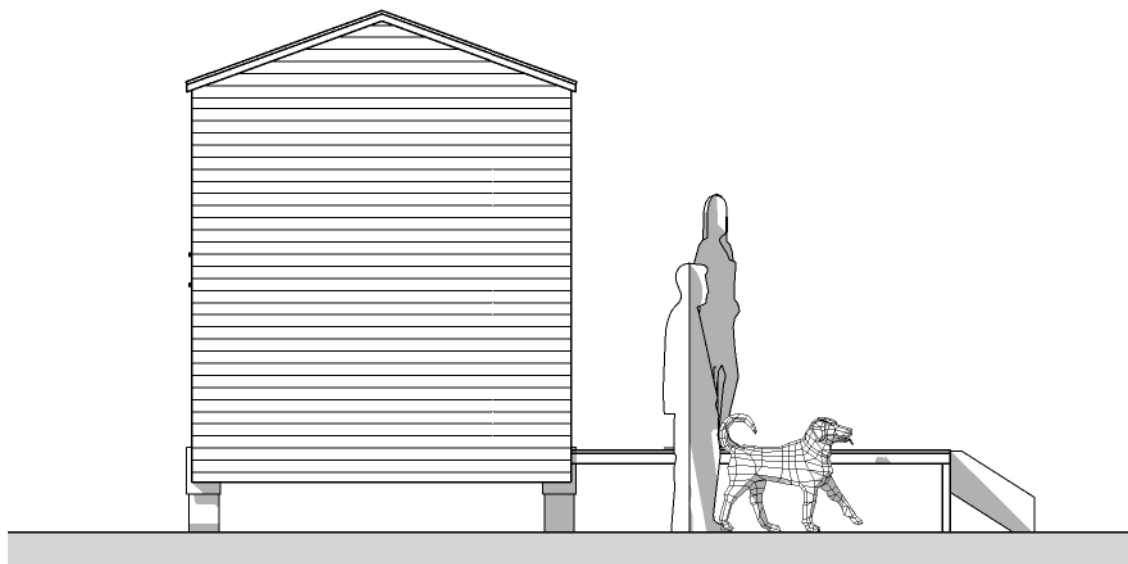

FACADE GAUCHE

TINY HOUSE PYRENEES 31

Route de Soueich

31160 ENCAUSSE-LES-THERMES

David HAOND : 06.75.47.24.29

Jean-Denis GAVALDA : 06.11.95.62.56


TINY HOUSE 7.2 A

Remorque de 7,20 m x 2.55 m

Surface Habitable totale de 15,40 m² sans mezzanine


Echelle : 1/50è

Date du 08 novembre 2017

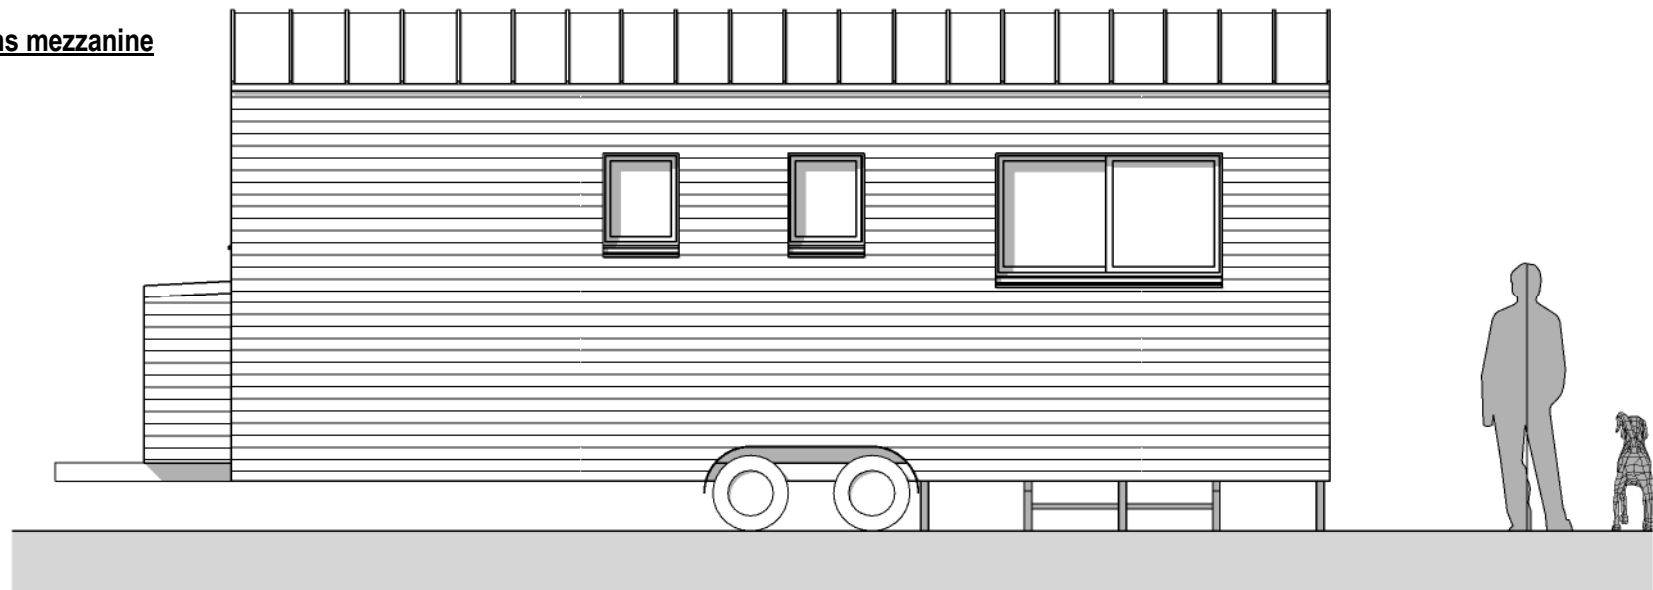

FACADE ARRIERE

FACADE DROITE

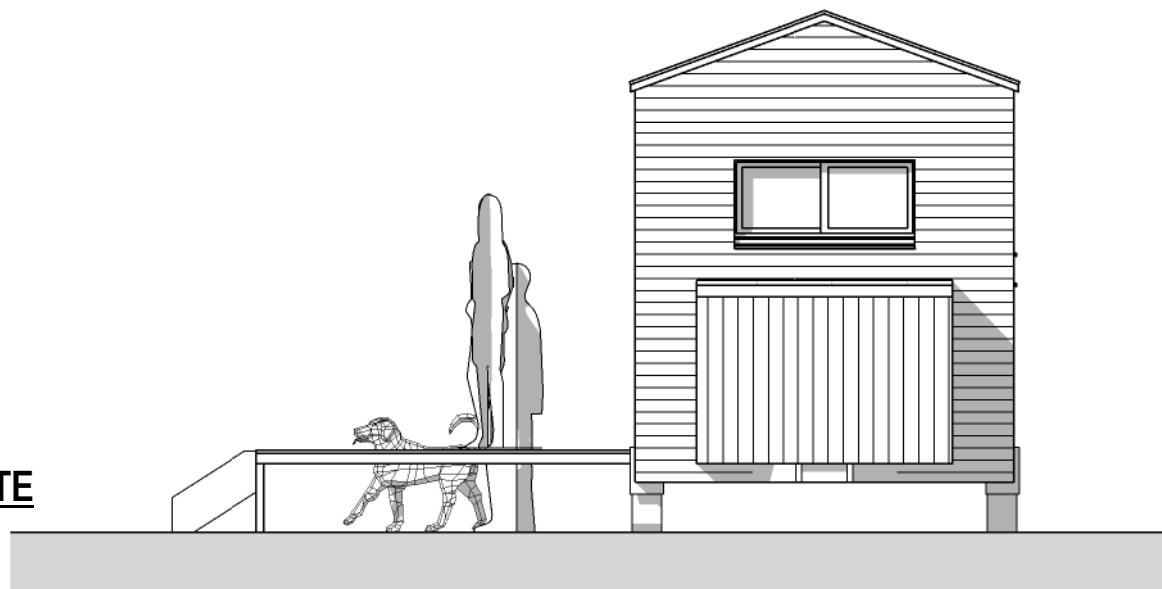

TINY HOUSE PYRENEES 31

Route de Soueich

31160 ENCAUSSE-LES-THERMES

David HAOND : 06.75.47.24.29

Jean-Denis GAVALDA : 06.11.95.62.56

TINY HOUSE 7.2 A

Remorque de 7,20 m x 2,55 m

Surface Habitable totale de 15,40 m² sans mezzanine

Echelle : 1/50è

Date du 08 novembre 2017



PERSPECTIVE PRINCIPALE



AXONOMETRIE

TINY HOUSE PYRENEES 31

Route de Soueich

31160 ENCAUSSE-LES-THERMES

David HAOND : 06.75.47.24.29

Jean-Denis GAVALDA : 06.11.95.62.56